


+7800 WITH RESPECT TO 6 TH FLOOR SLAB
CREATED ± 0.00 AT 6TH FLOOR(SOUTH BLOCK)

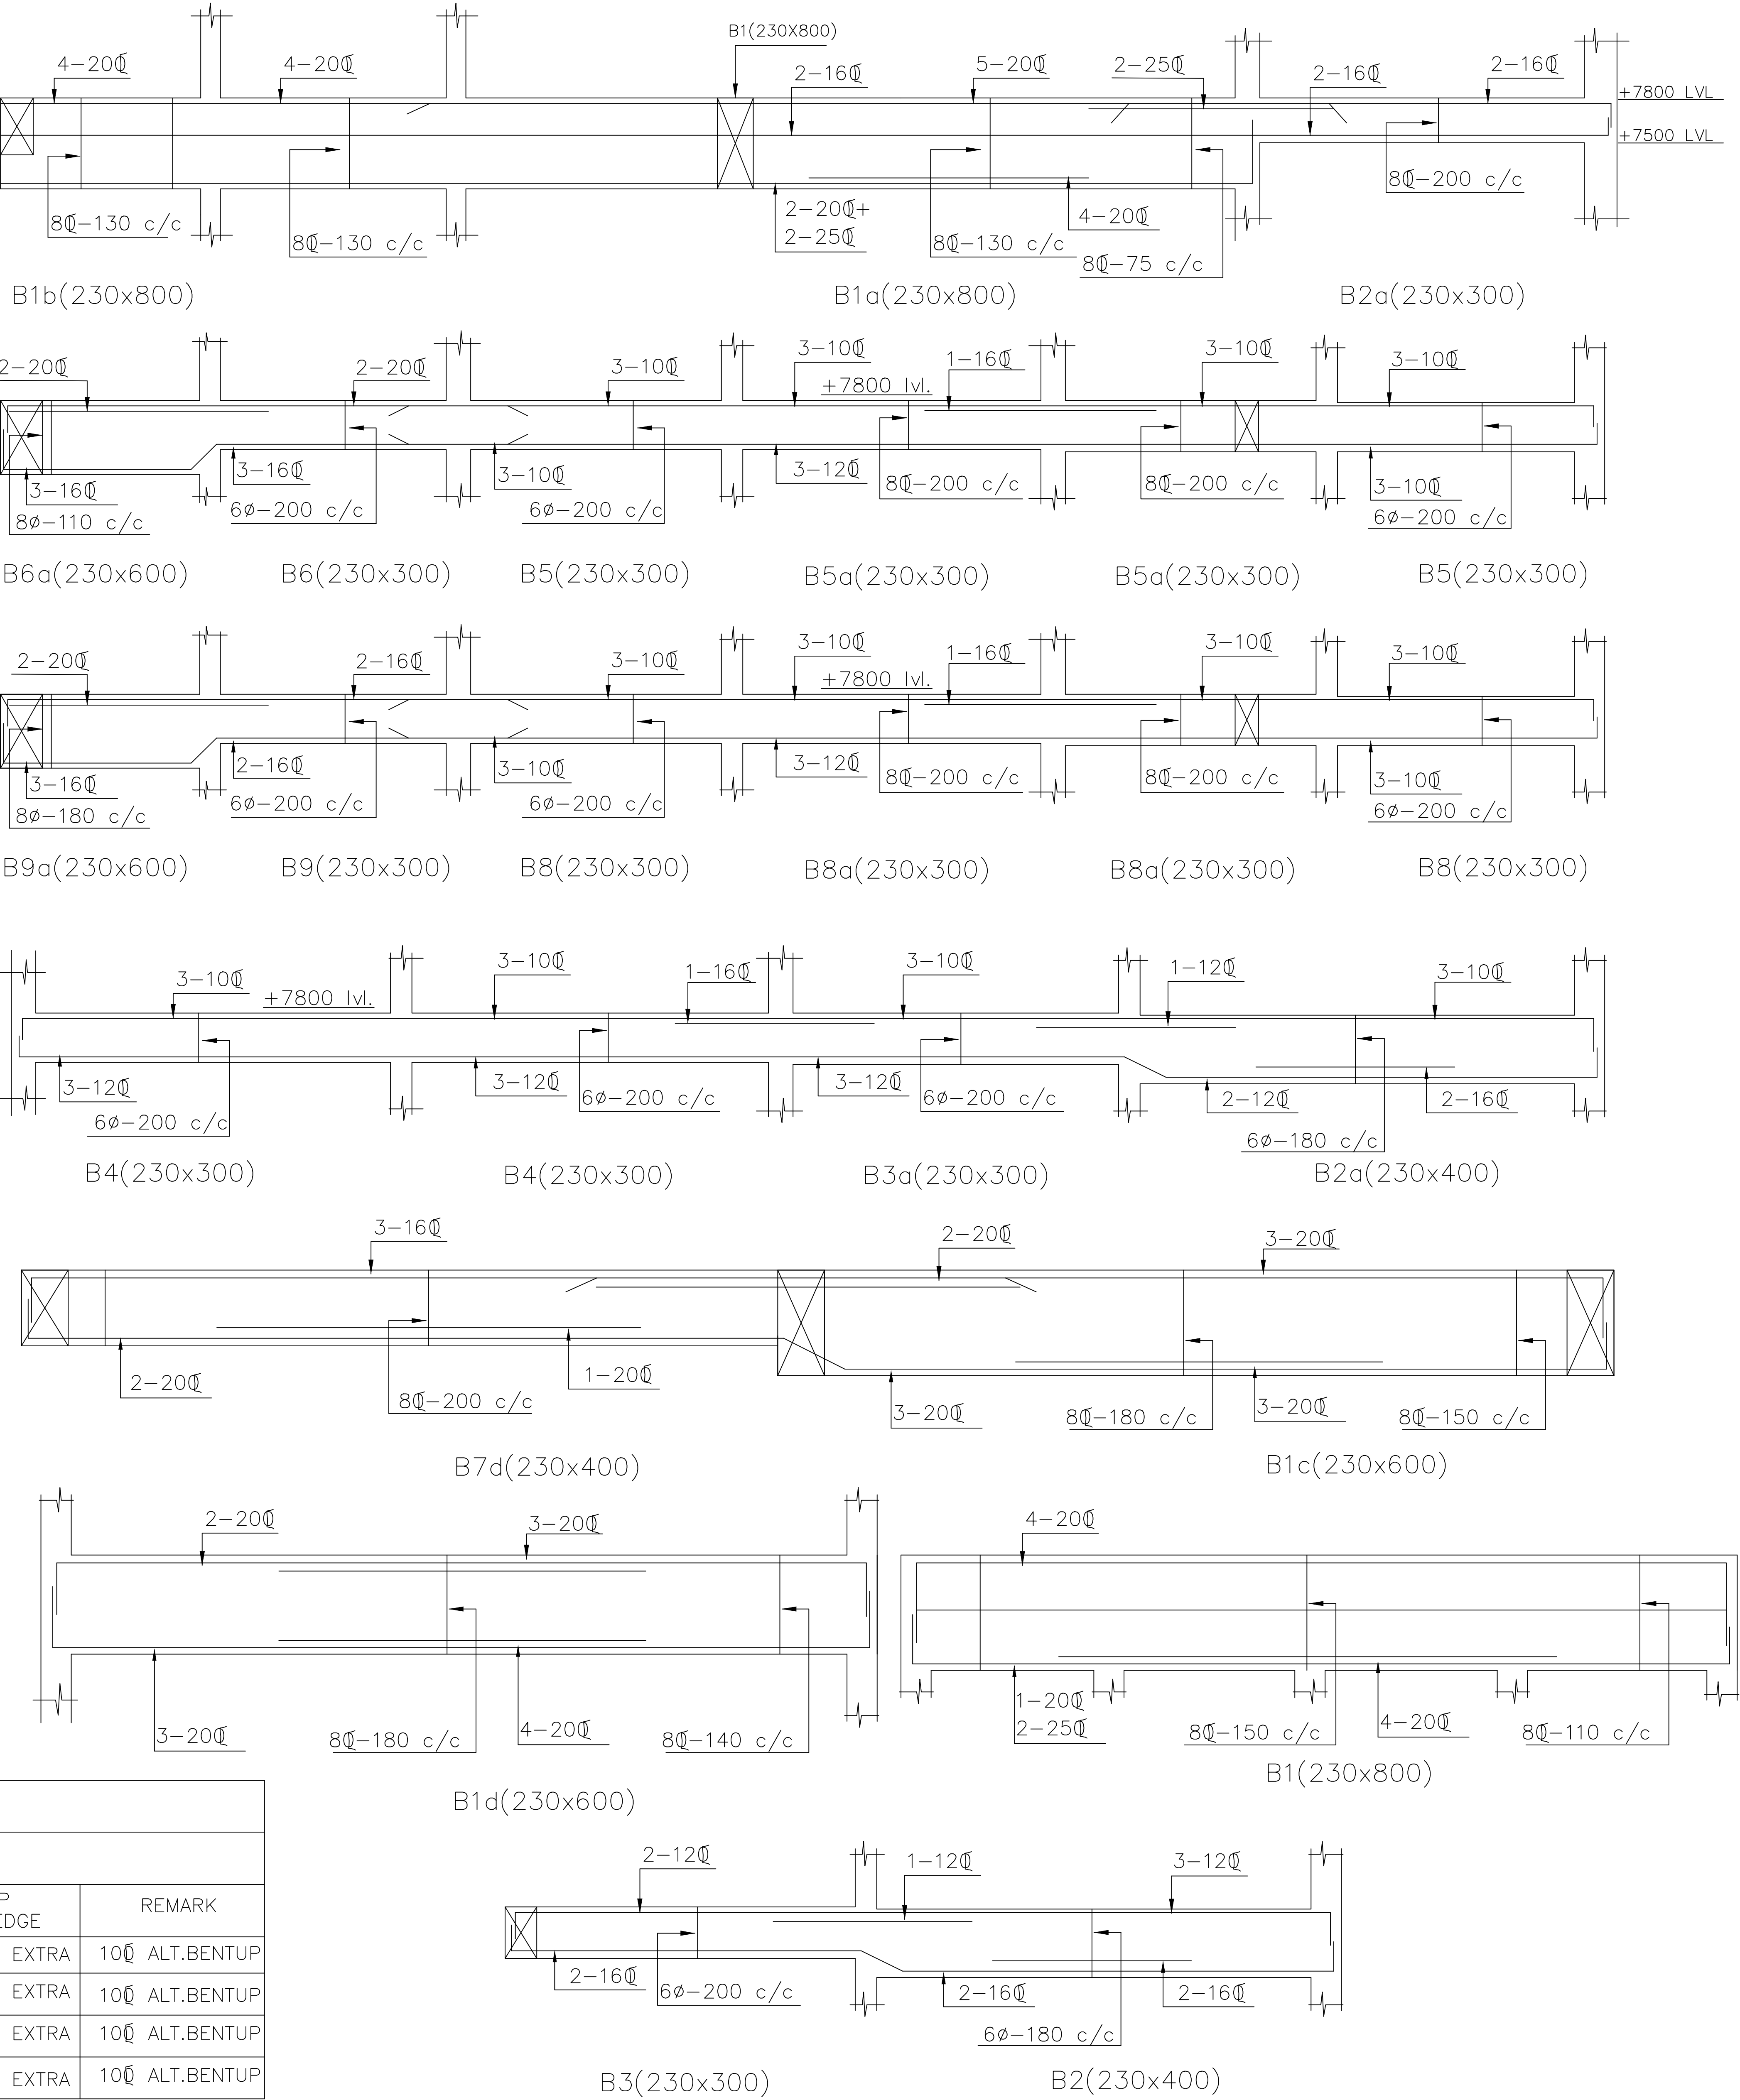

SCHEDULE OF SLAB +7800 W. R. T. 6 TH FLOOR									
						R/F DETAILS			
S.NO.	DEGN.	TYPE	THK.	GR.OF CONC.	GR.OF STEEL.	STEEL ALONG SHORT SPAN	STEEL ALONG LONG SPAN	EX. AT TOP AT CONTD EDGE	REMARK
1)	S1	ONE WAY	120	M-20	FE-415	10@160 C/C	8@ 275 C/C	10@ 320 C/C EXTRA	10@ ALT.BENTUP
2)	S2	ONE WAY	130	M-20	FE-415	10@120 C/C	8@ 250 C/C	10@ 240 C/C EXTRA	10@ ALT.BENTUP
3)	S3	ONE WAY	130	M-20	FE-415	10@150 C/C	8@ 250 C/C	12@ 300 C/C EXTRA	10@ ALT.BENTUP
4)	S4	ONE WAY	130	M-20	FE-415	10@8@300 C/C	8@ 250 C/C	10@ 300 C/C EXTRA	10@ ALT.BENTUP

PROFORMA-B(ST-02)

CONTENTS OF SHEET

STRUCTURAL DETAILS OF FIRST FLOOR
BEAM & SLAB

STAMP & DATE OF APPROVAL OF PLANS


DESCRIPTION OF PROPOSAL & PROPERTY

HOSPITAL BUILDING ON PLOT NO.
1 & 2 SECTOR 18
KAMOTHE, NAVI MUMBAI FOR
MAHATMA GANDHI MISSION TRUST

SIGN OF THE OWNERS

NORTH

Dr.S.N.KADAM
TRUSTEE

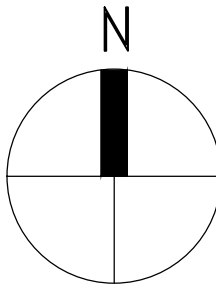

NAME OF THE OWNERS

MAHATMA GANDHI MISSION TRUST.

NAME, SIGN, ADDRESS OF ARCHITECTS

ANITA JIVRAG PATIL
114, Arniya Plaza,
27/2, Manormaganj,
Indore- 452001
Tel:- 0731-2494930

DATE : JULY. 2014

PROJ. NO. MGMH-04

SCALE - 1:100

DRG. NO. - ST-02